


**RG**  
architects  
RG ARCHITECTS P.A.  
2070 McGregor Boulevard, Suite 3  
Fort Myers, FL 33901  
P (239) 332-2040  
F (239) 332-2049  
www.rgarchitectspa.com

CONSULTANT

OWNER

SEAL

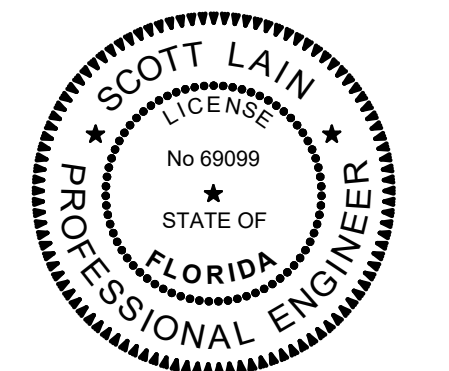

PROJECT TITLE

**BAY OAKS PARK RENOVATIONS  
AND NEW COMMUNITY BASEBALL  
ARENA**

PROJECT ADDRESS

2731 Oak St, Fort Myers Beach, FL 33931

REVISIONS

NO.	DESCRIPTION	DATE


DATE ISSUED: 01.14.2022  
REVIEWED BY: Checker  
DRAWN BY: Author  
DESIGNED BY: Designer  
PROJECT NUMBER: 2020-108

SHEET TITLE

**SITE PLAN - OVERALL  
LIGHTING**


SHEET ID

**E041**

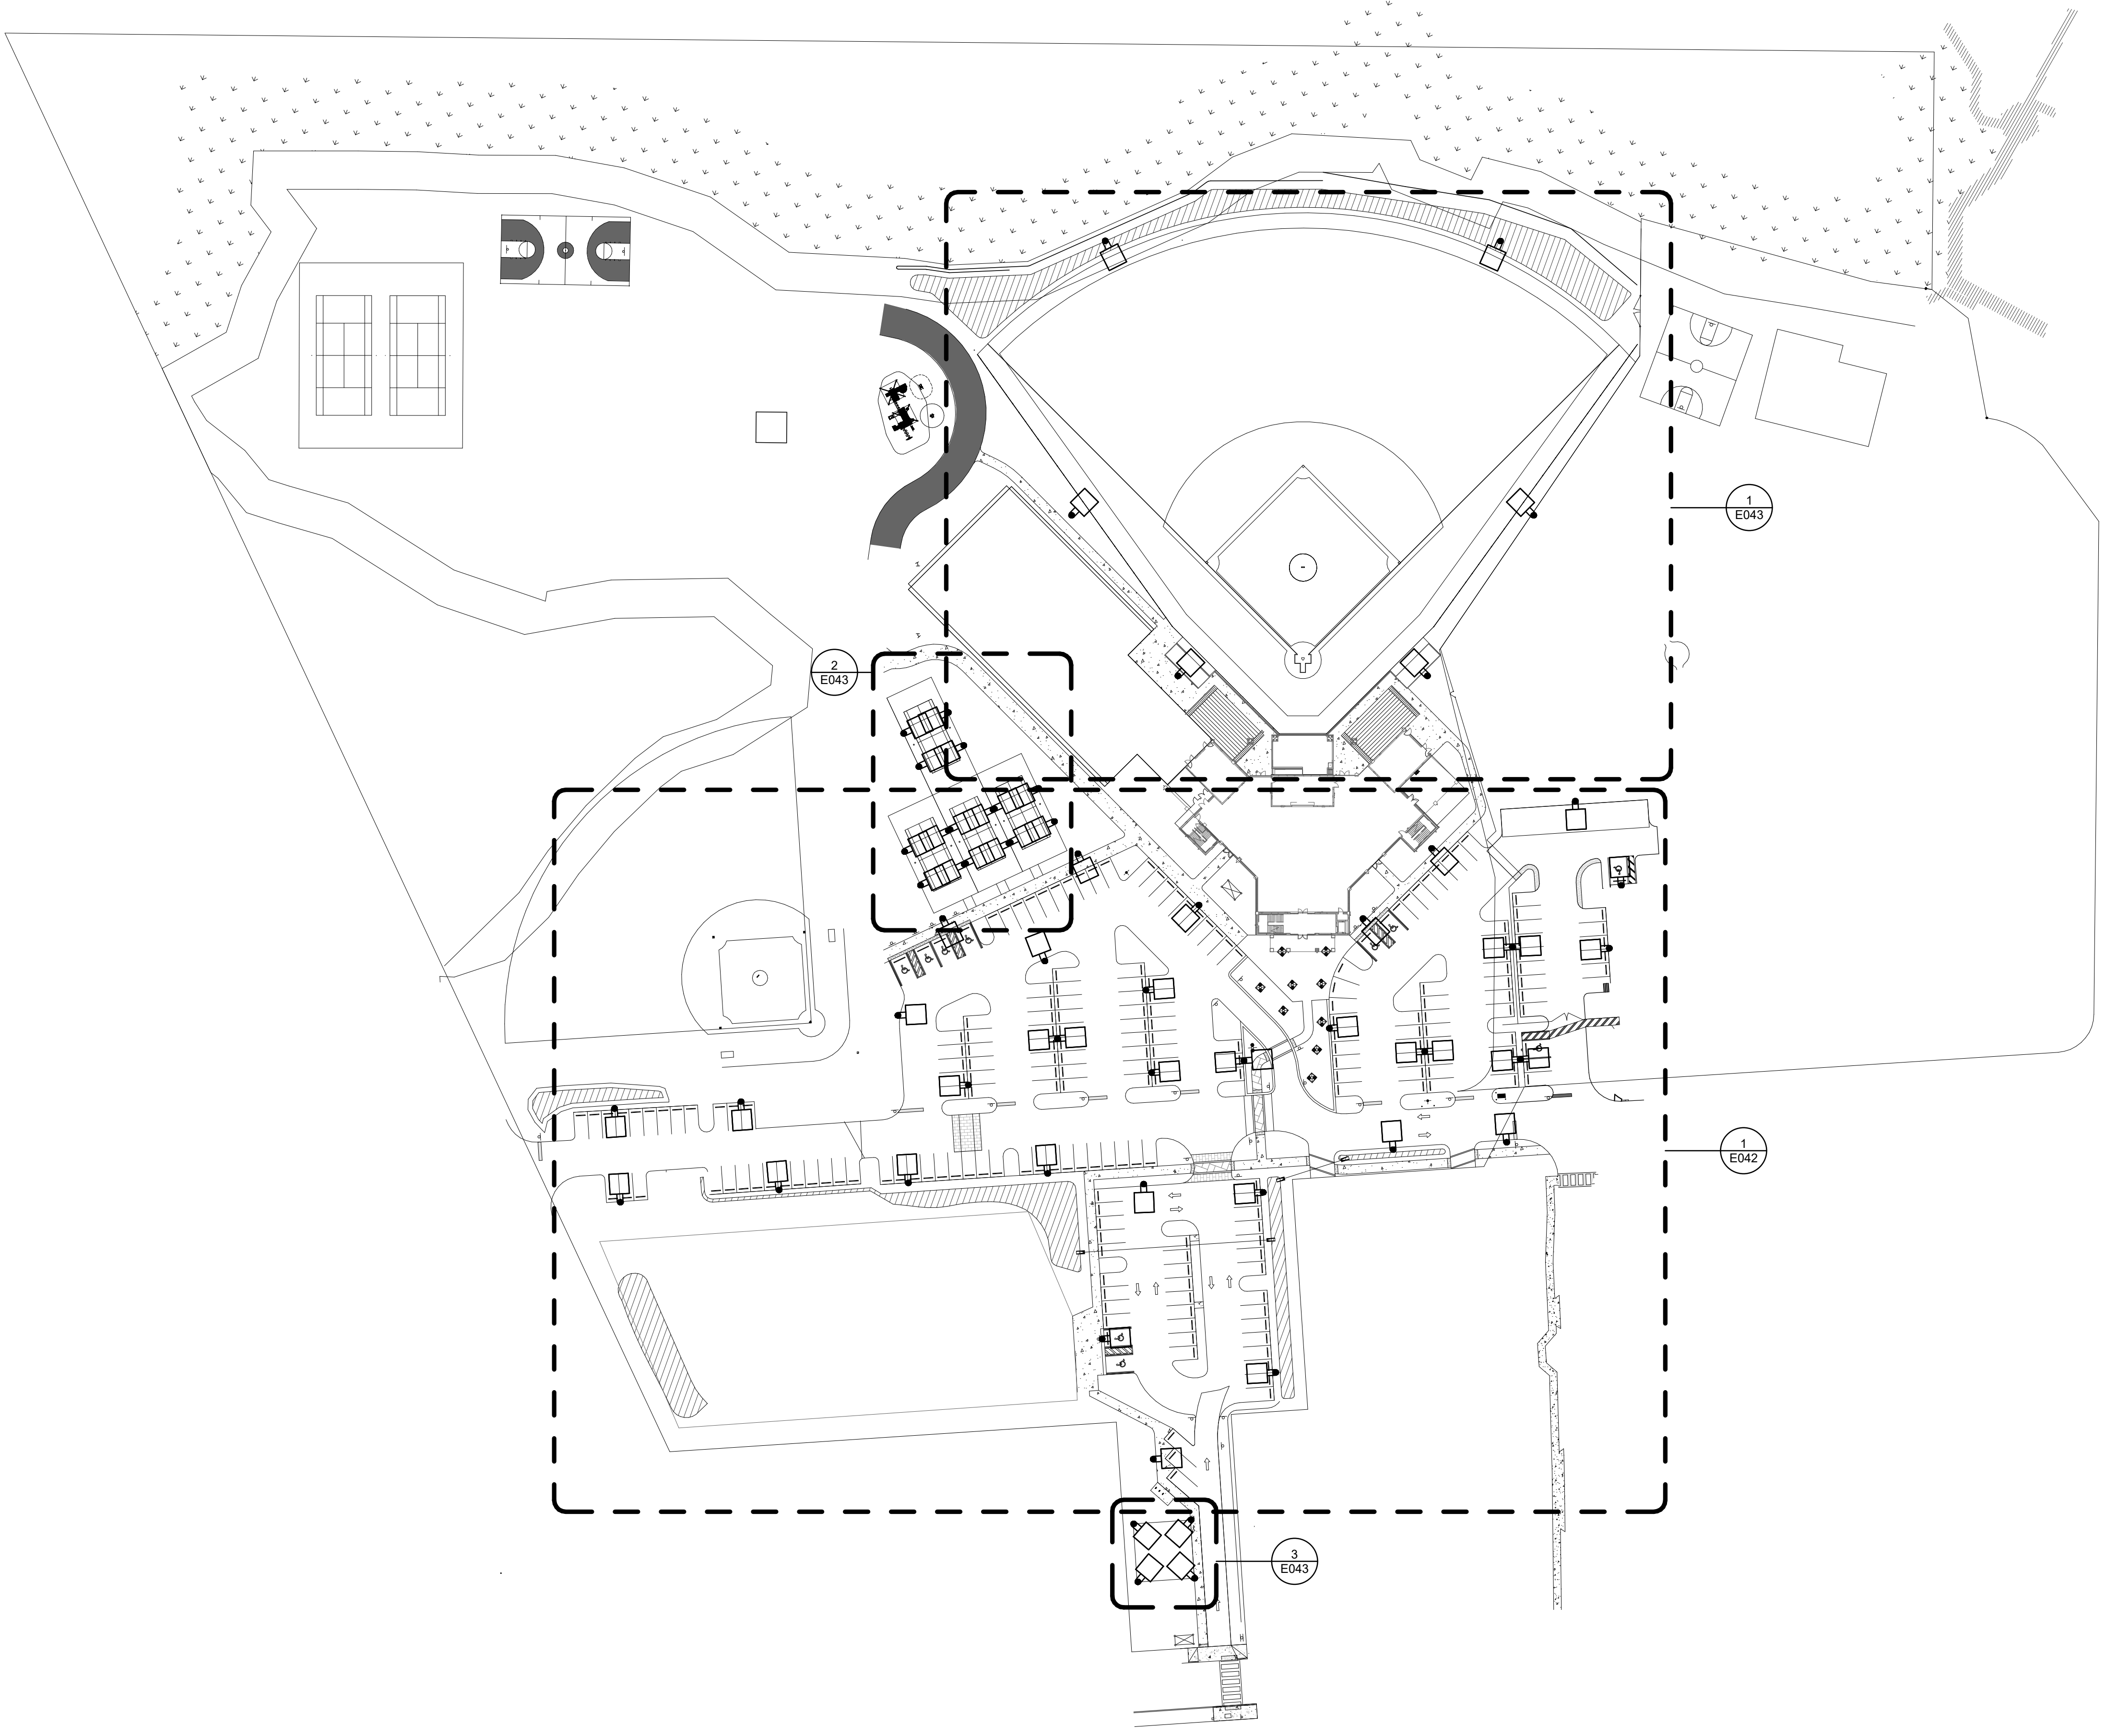


**SITE PLAN - LIGHTING**  
1" = 60'-0"

**MATERN**  
Mechanical • Electrical • Plumbing • Fire Protection  
Technology • Commissioning • Energy Engineers  
**7680 Cambridge Manor Pl., Suite**  
**101 Fort Myers, FL 33907**  
ENG. BUS. No. EB-0005096 PHONE (239) 332-1187  
CERT. OF AUTH. No. 5096 FAX (239) 332-5195  
MPE JOB #: 2020-108  
Drawn: S.L./N.H.  
Checked: S.L./N.H.  
Approved: S.L./N.H.

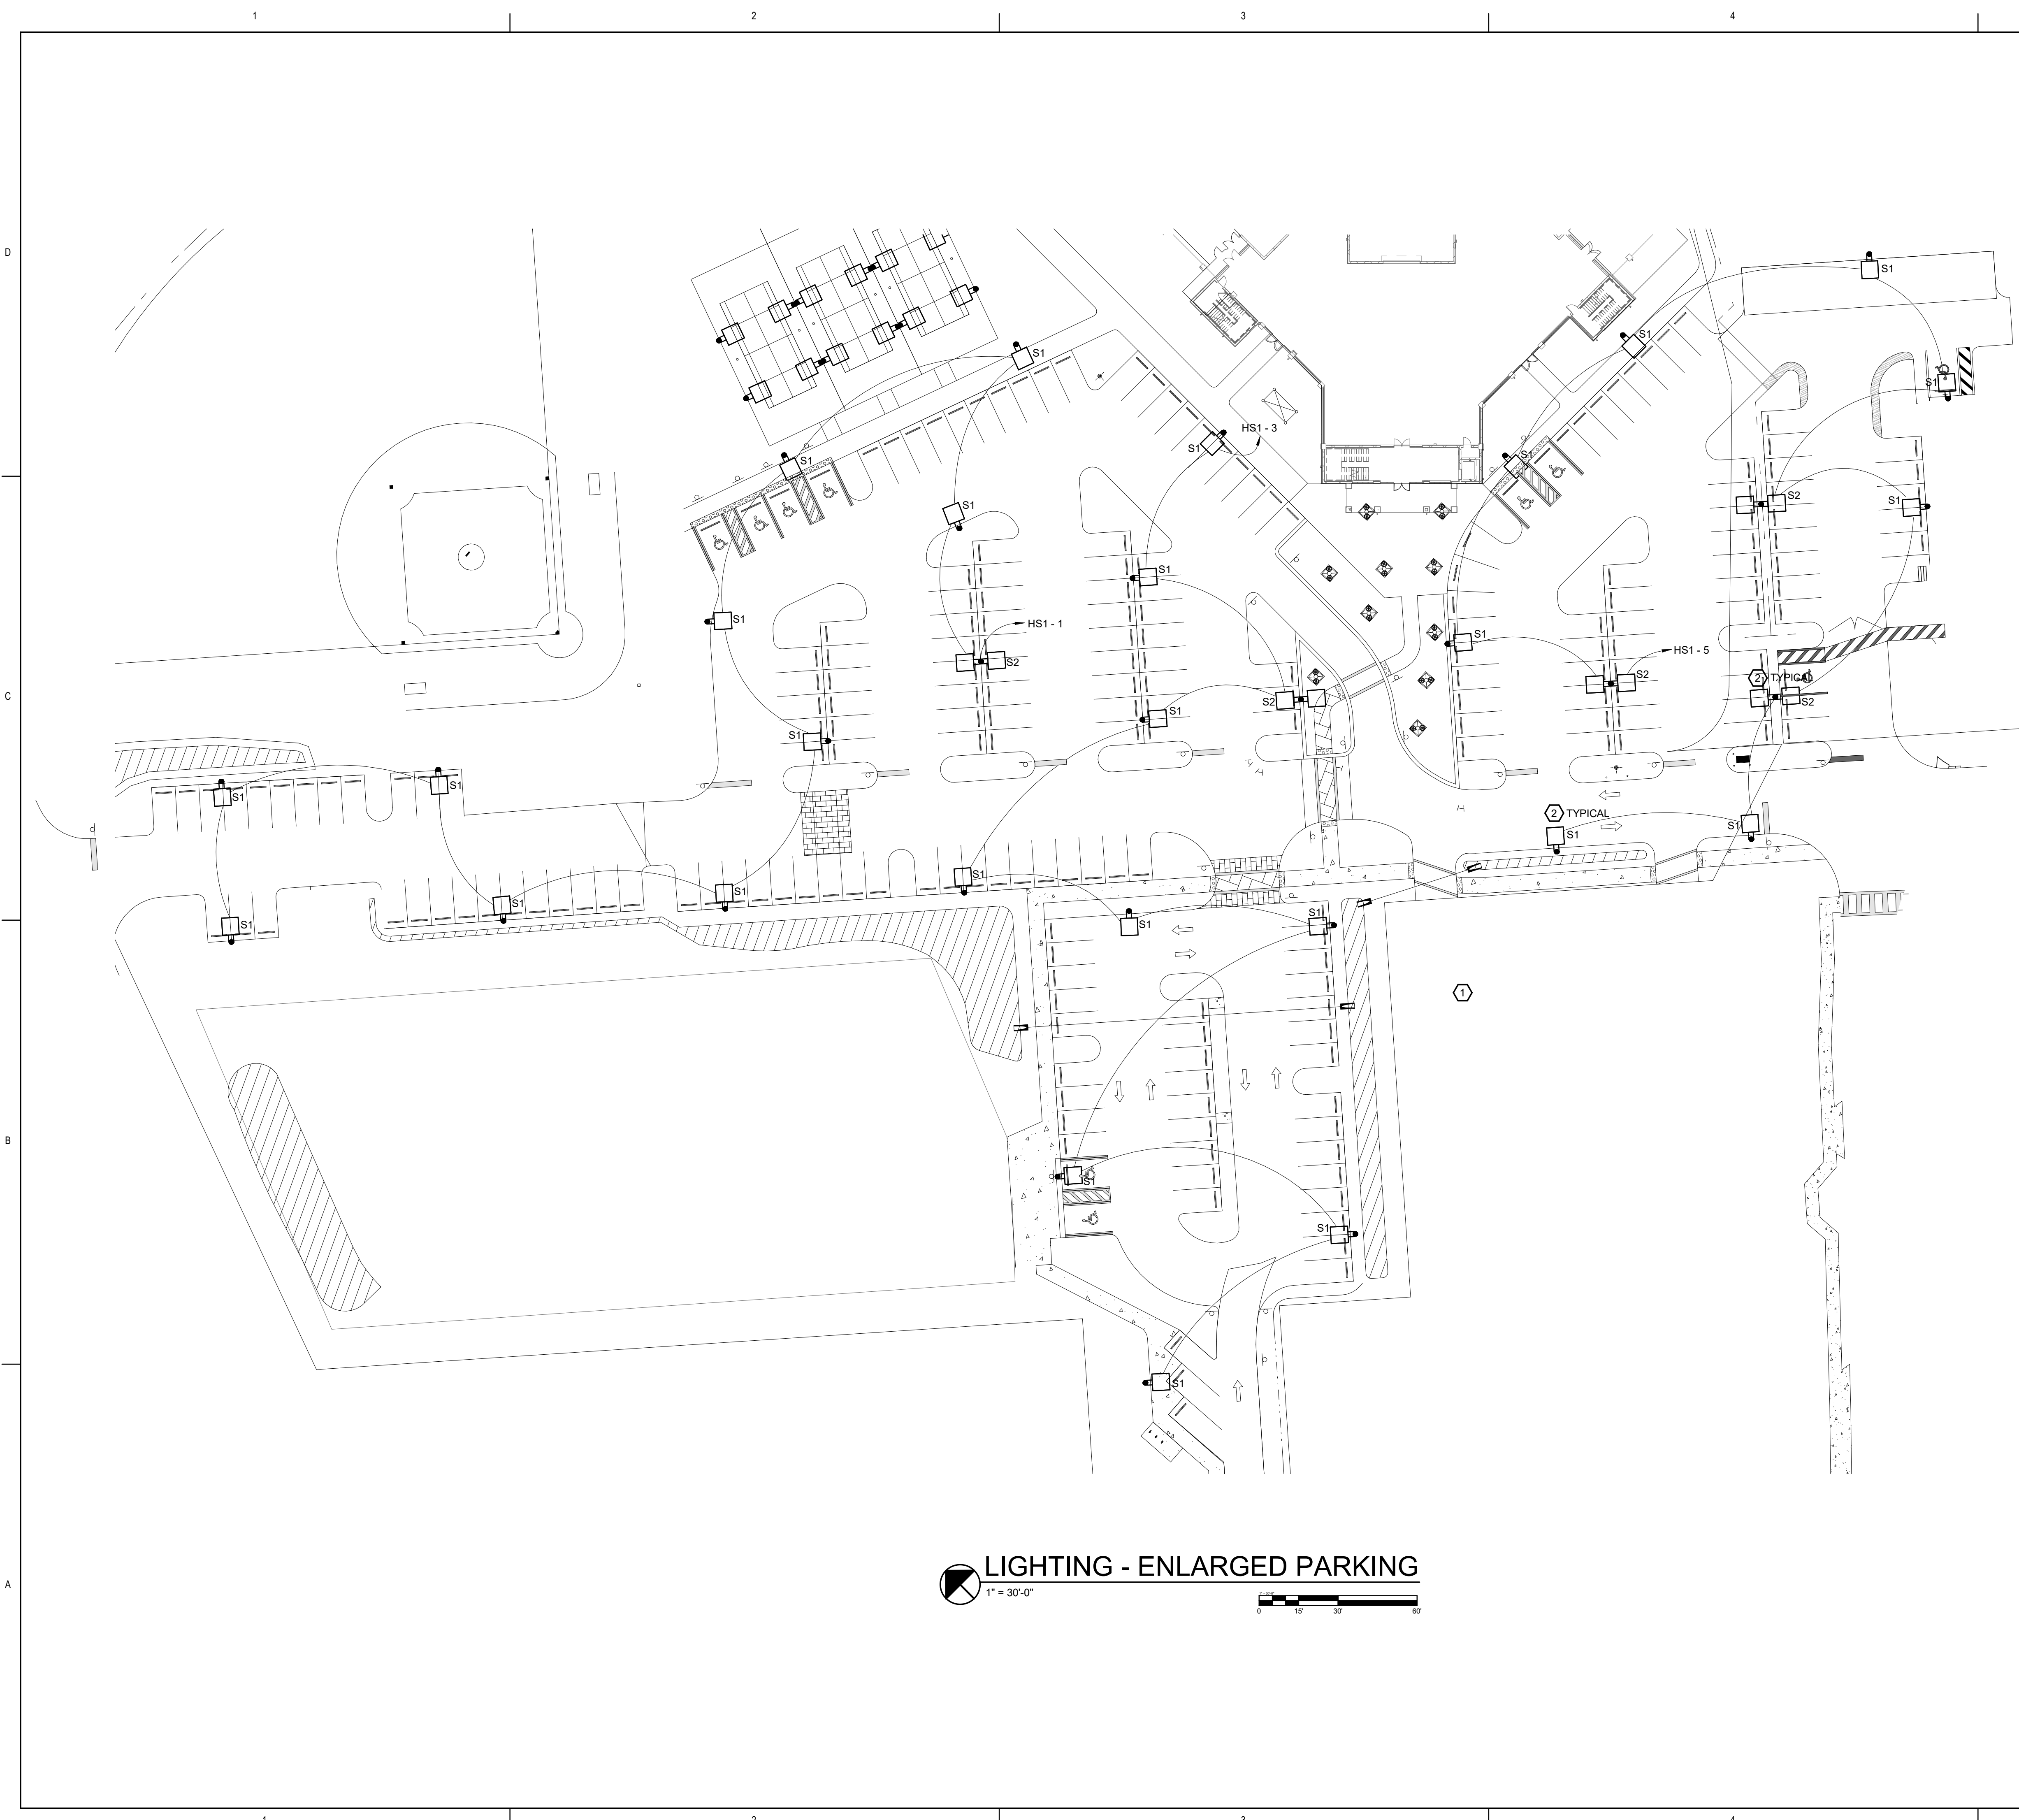

**LIGHTING - ENLARGED PARKING**  
 1" = 30'-0"

 

- GENERAL NOTES:**
- REFER TO GENERAL NOTES FOR THIS DISCIPLINE.
  - REFER TO SPECIFICATIONS.
  - ALL HEX NOTES NOT NECESSARILY USED ON ALL SHEETS.


- HEX NOTES**
- ALL SITE LIGHTING SHALL BE CONNECTED VIA TIMECLOCK/PHOTOCELL IN MAIN ELECTRICAL ROOM.
  - MOUNTING HEIGHT 15 FT.



**RG ARCHITECTS P.A.**  
 2070 McGregor Boulevard, Suite 3  
 Fort Myers, FL 33901  
 P (239) 332-2040  
 F (239) 332-2049  
 www.rgarchitectspa.com

CONSULTANT

OWNER

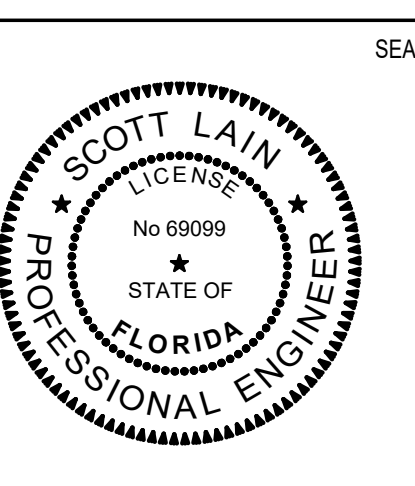

**PROJECT TITLE**  
 BAY OAKS PARK RENOVATIONS  
 AND NEW COMMUNITY BASEBALL  
 ARENA

**PROJECT ADDRESS**  
 2731 Oak St, Fort Myers Beach, FL 33931

REVISIONS		
NO.	DESCRIPTION	DATE

DATE ISSUED: 01.14.2022  
 REVIEWED BY: Checker  
 DRAWN BY: Author  
 DESIGNED BY: Designer  
 PROJECT NUMBER: 2020-108

SHEET TITLE

SITE PLAN - ENLARGED  
 PARKING LIGHTING

SHEET ID  
**E042**

**MATERN**  
 Mechanical • Electrical • Plumbing • Fire Protection  
 Technology • Commissioning • Energy Engineers  
**7680 Cambridge Manor Pl., Suite**  
**101 Fort Myers, FL 33907**  
 ENG. BUS. No. EB-0005096 PHONE (239) 332-1187  
 CERT. OF AUTH. No. 5096 FAX (239) 332-5195  
 MPE JOB #: 2020-108  
 Drawn: S.L./N.H.  
 Checked: S.L./N.H.  
 Approved: S.L./N.H.

3/3/2022 4:01:31 PM Autodesk Docs://FMB Bay Oaks Park/2020-108 - Electrical Model - Revit 2022 - BIM360.rvt

**GENERAL NOTES:**  
 1. REFER TO GENERAL NOTES FOR THIS DISCIPLINE.  
 2. REFER TO SPECIFICATIONS.  
 3. ALL HEX NOTES NOT NECESSARILY USED ON ALL SHEETS.

**HEX NOTES**

- 1. FIXTURES P1 AND P2 SHALL BE MOUNTED ON A POLE AT 25' AS DOUBLE HEADS, (2) AT 180 DEGREES.
- 2. MOUNTING HEIGHT 25'
- 3. MOUNTING HEIGHT 20'
- 4. NEW SPORTS LIGHTING POLE, PROVIDE COMPOSITE PULL BOX AT BASE OF POLE FOR POWER AND CONTROL WIRING, BASIS OF DESIGN QUAZITE PG1324DG18 OR EQUAL.




**RG ARCHITECTS P.A.**  
 2070 McGregor Boulevard, Suite 3  
 Fort Myers, FL 33901  
 P (239) 332-2040  
 F (239) 332-2049  
 www.rgarchitectspa.com

CONSULTANT

OWNER

SEAL

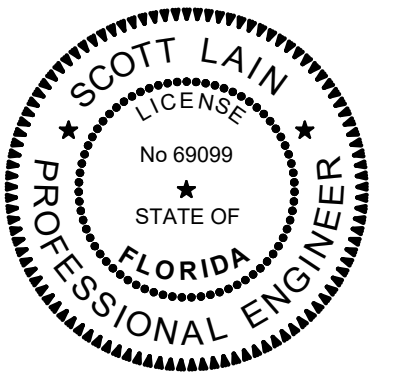

PROJECT TITLE

**BAY OAKS PARK RENOVATIONS  
 AND NEW COMMUNITY BASEBALL  
 ARENA**

PROJECT ADDRESS

2731 Oak St, Fort Myers Beach, FL 33931

REVISIONS

NO.	DESCRIPTION	DATE

DATE ISSUED: 01.14.2022

REVIEWED BY: Checker

DRAWN BY: Author

DESIGNED BY: Designer


PROJECT NUMBER: 2020-108

SHEET TITLE



**SITE PLAN - ENLARGED  
 FIELD LIGHTING**

SHEET ID



**E043**

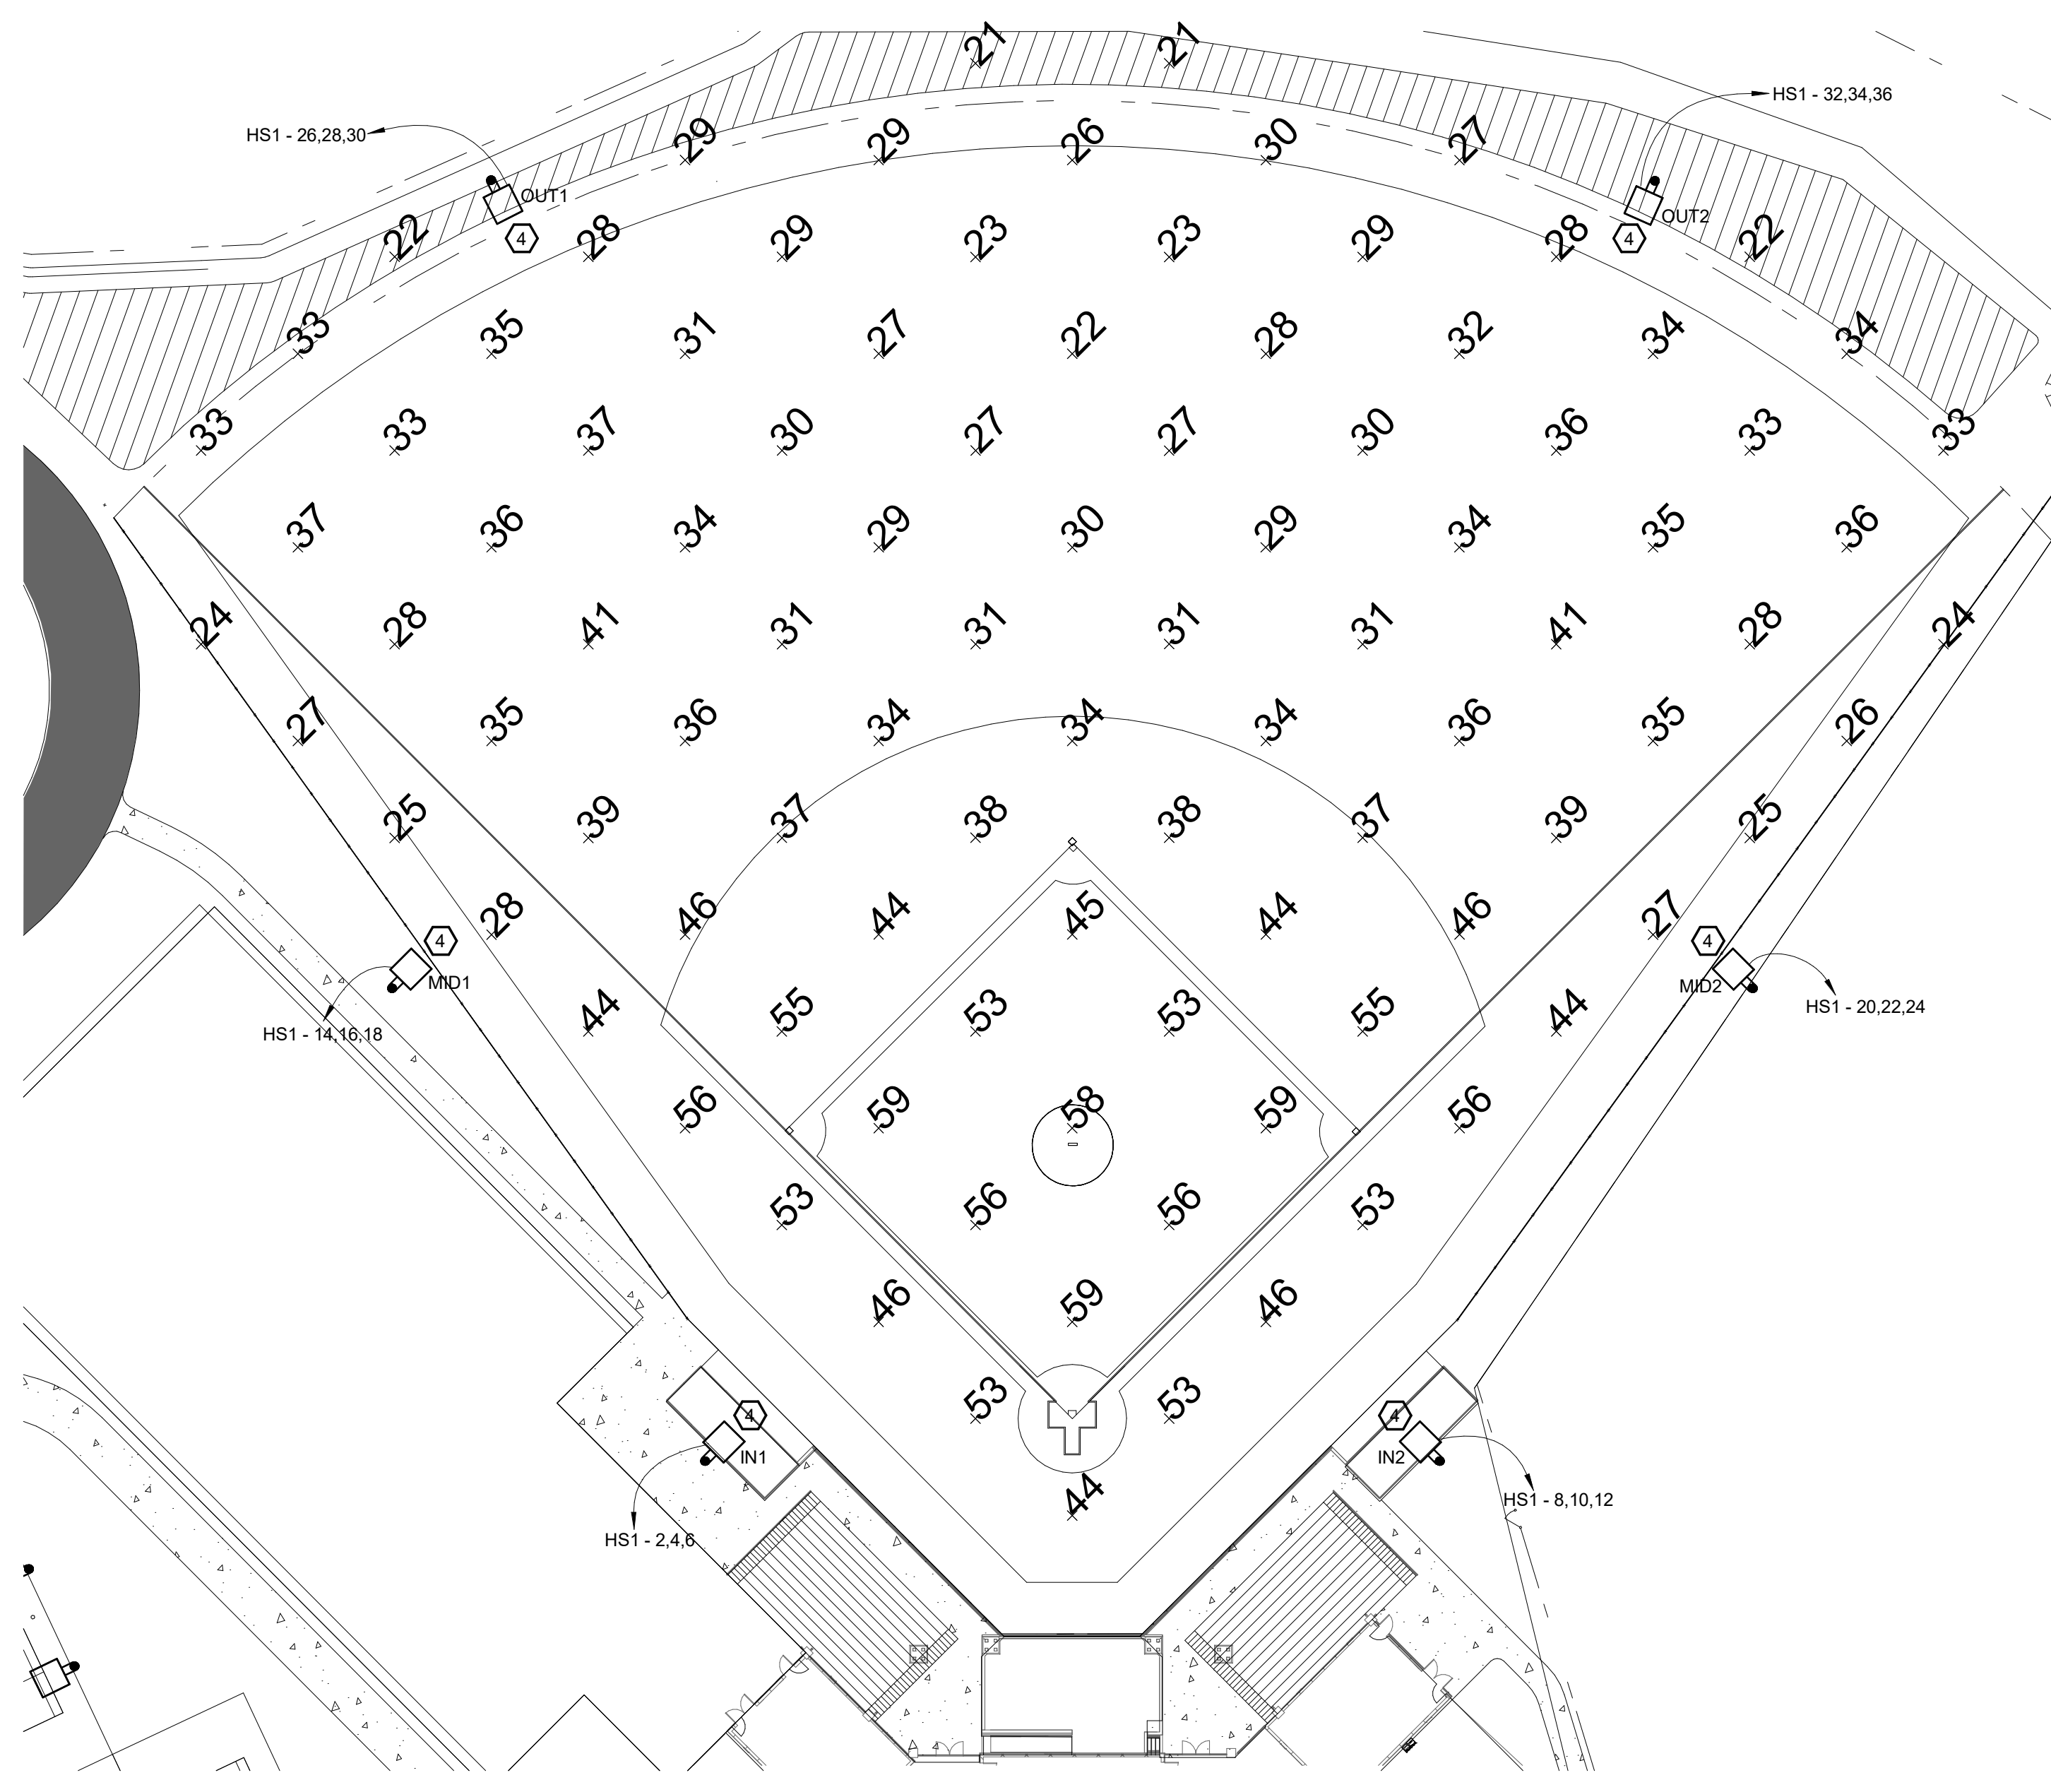


**LIGHTING - ENLARGED BASEBALL FIELD**  
 1" = 30'-0"

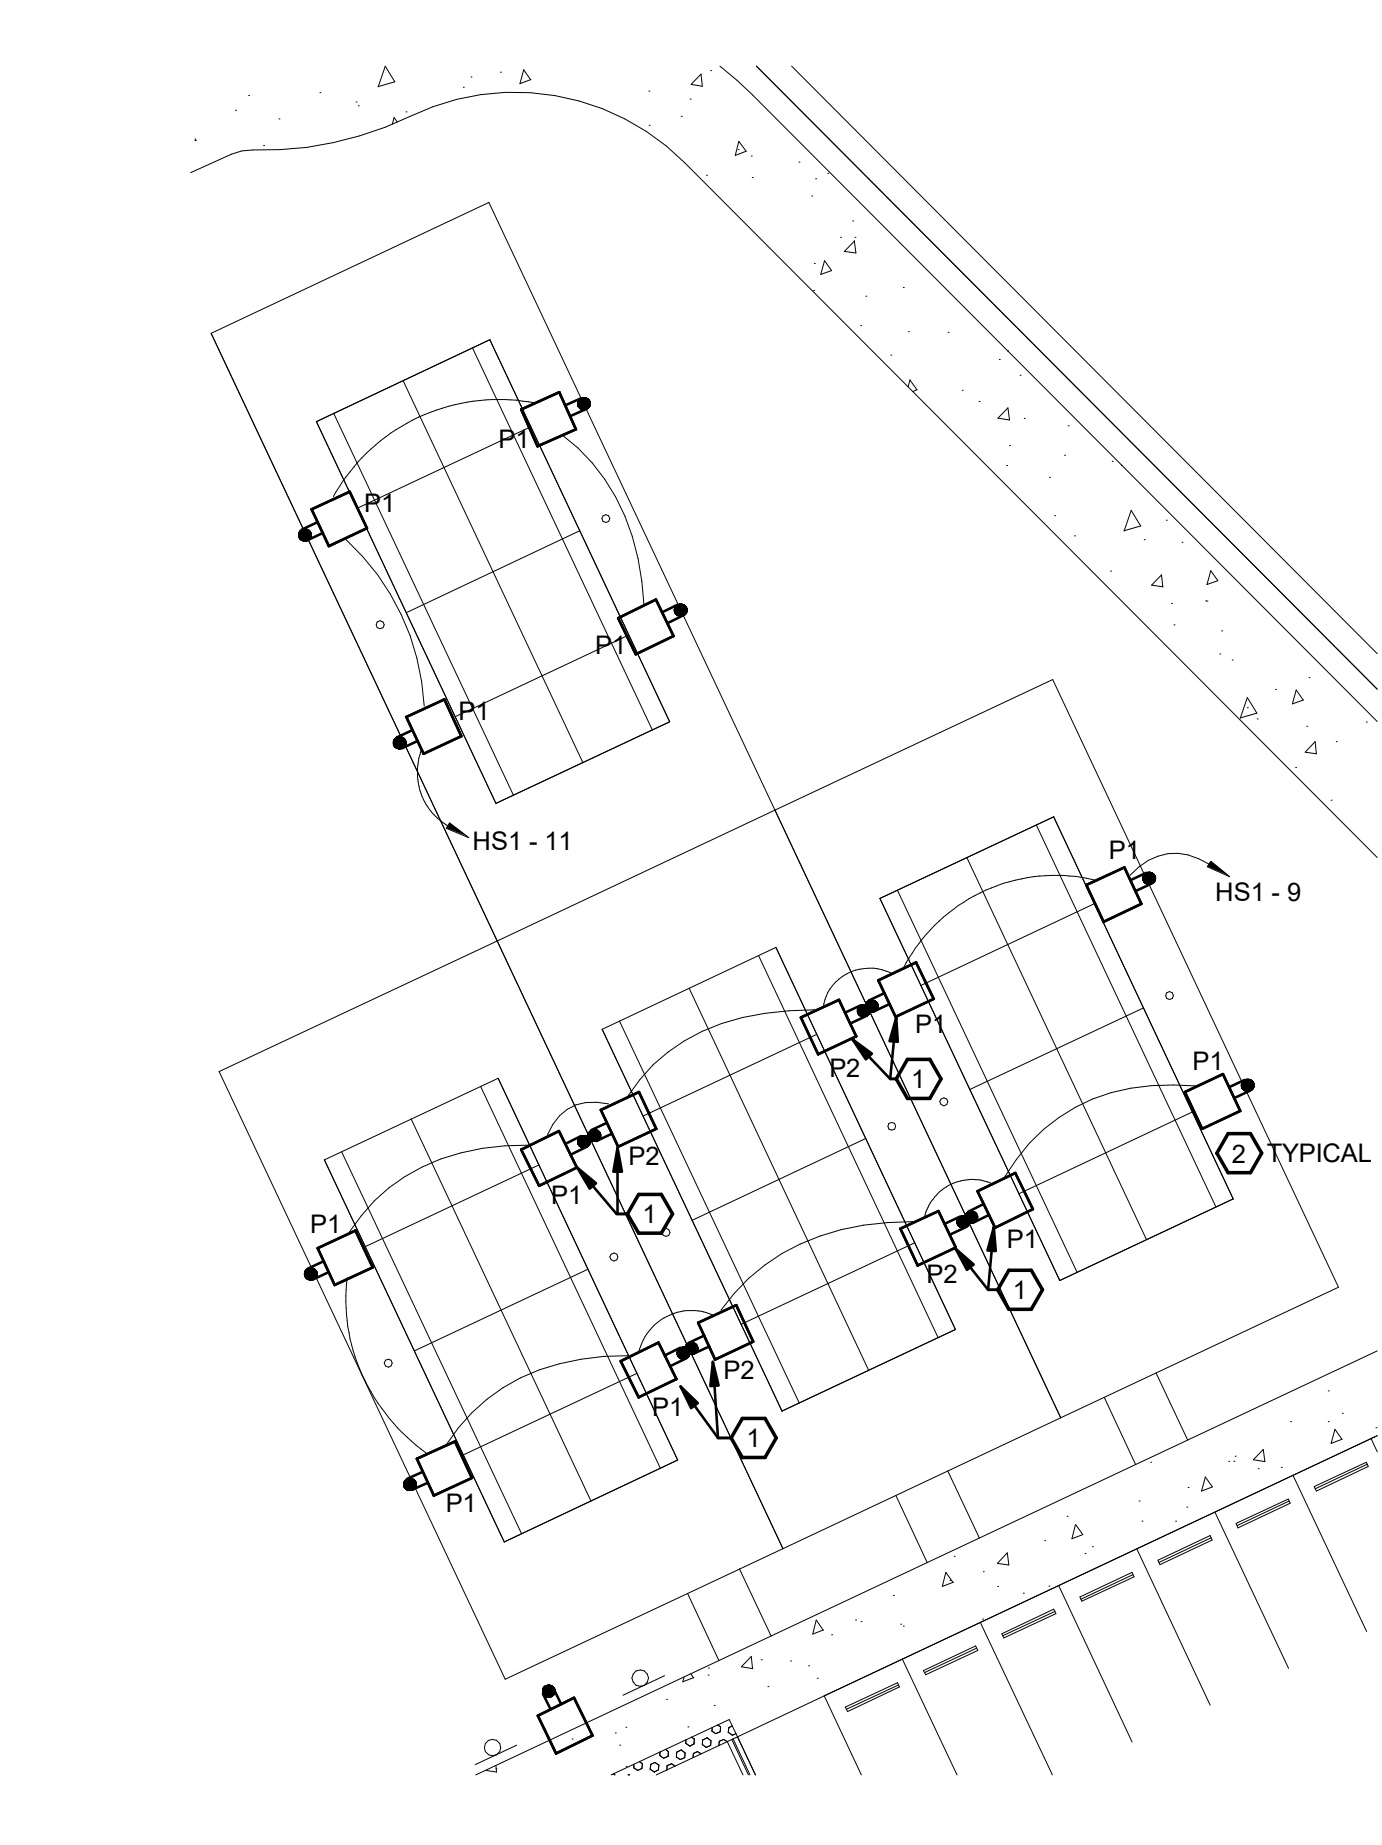 

**LIGHTING - ENLARGED PICKLEBALL COURT**  
 1" = 20'-0"

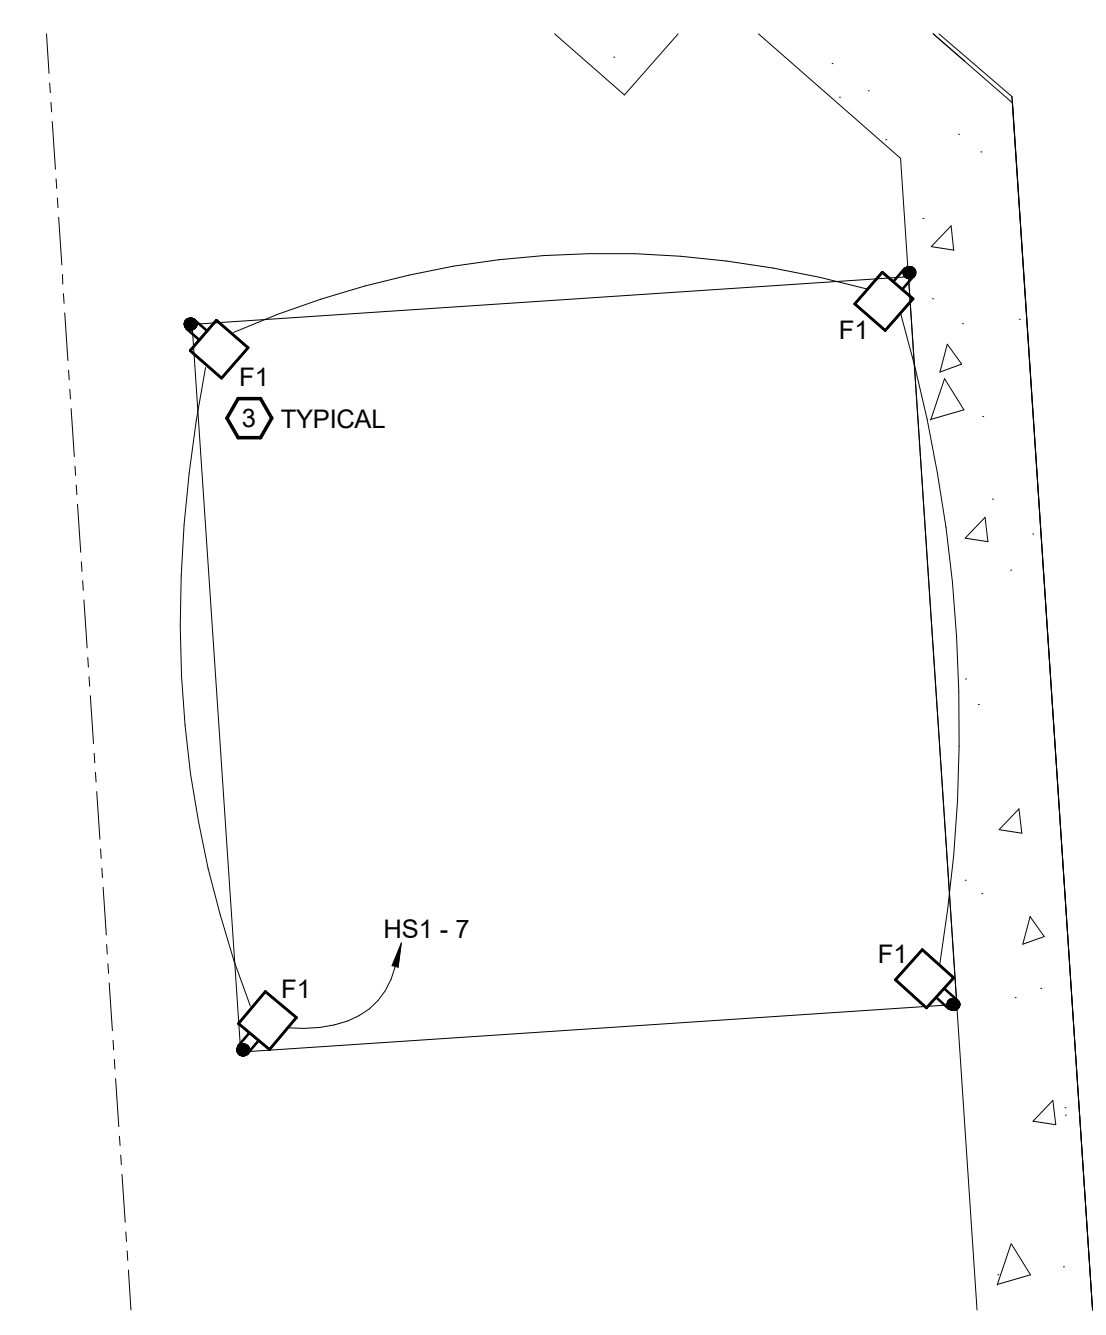 

**LIGHTING - ENLARGED FITNESS COURT**  
 1" = 10'-0"

 

**MATERN**

Mechanical • Electrical • Plumbing • Fire Protection  
 Technology • Commissioning • Energy Engineers

**7680 Cambridge Manor Pl., Suite**

**101 Fort Myers, FL 33907**

ENG. BUS. No. EB-0005096 PHONE (239) 332-1187

CERT. OF AUTH. No. 5096 FAX (239) 332-5195

MPE JOB #: 2020-108

Drawn: S.L./N.H.

Checked: S.L./N.H.

Approved: S.L./N.H.




**RG ARCHITECTS P.A.**  
 2070 McGregor Boulevard, Suite 3  
 Fort Myers, FL 33901  
 P (239) 332-2040  
 F (239) 332-2049  
 www.rgarchitectspa.com

CONSULTANT

OWNER

SEAL

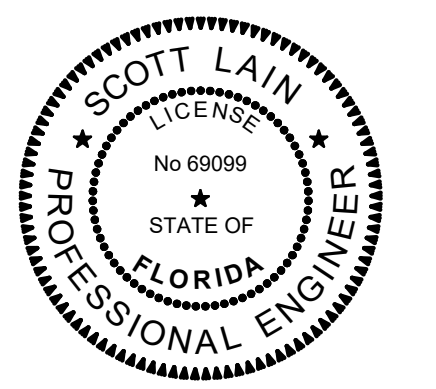

PROJECT TITLE

**BAY OAKS PARK RENOVATIONS  
 AND NEW COMMUNITY BASEBALL  
 ARENA**

PROJECT ADDRESS

2731 Oak St, Fort Myers Beach, FL 33931

REVISIONS

NO.	DESCRIPTION	DATE

DATE ISSUED: 01.14.2022

REVIEWED BY: Checker

DRAWN BY: Author

DESIGNED BY: Designer


PROJECT NUMBER: 2020-108

SHEET TITLE

**SITE PLAN - ENLARGED  
 PARKING  
 PHOTOMETRICS**

SHEET ID


**E044**

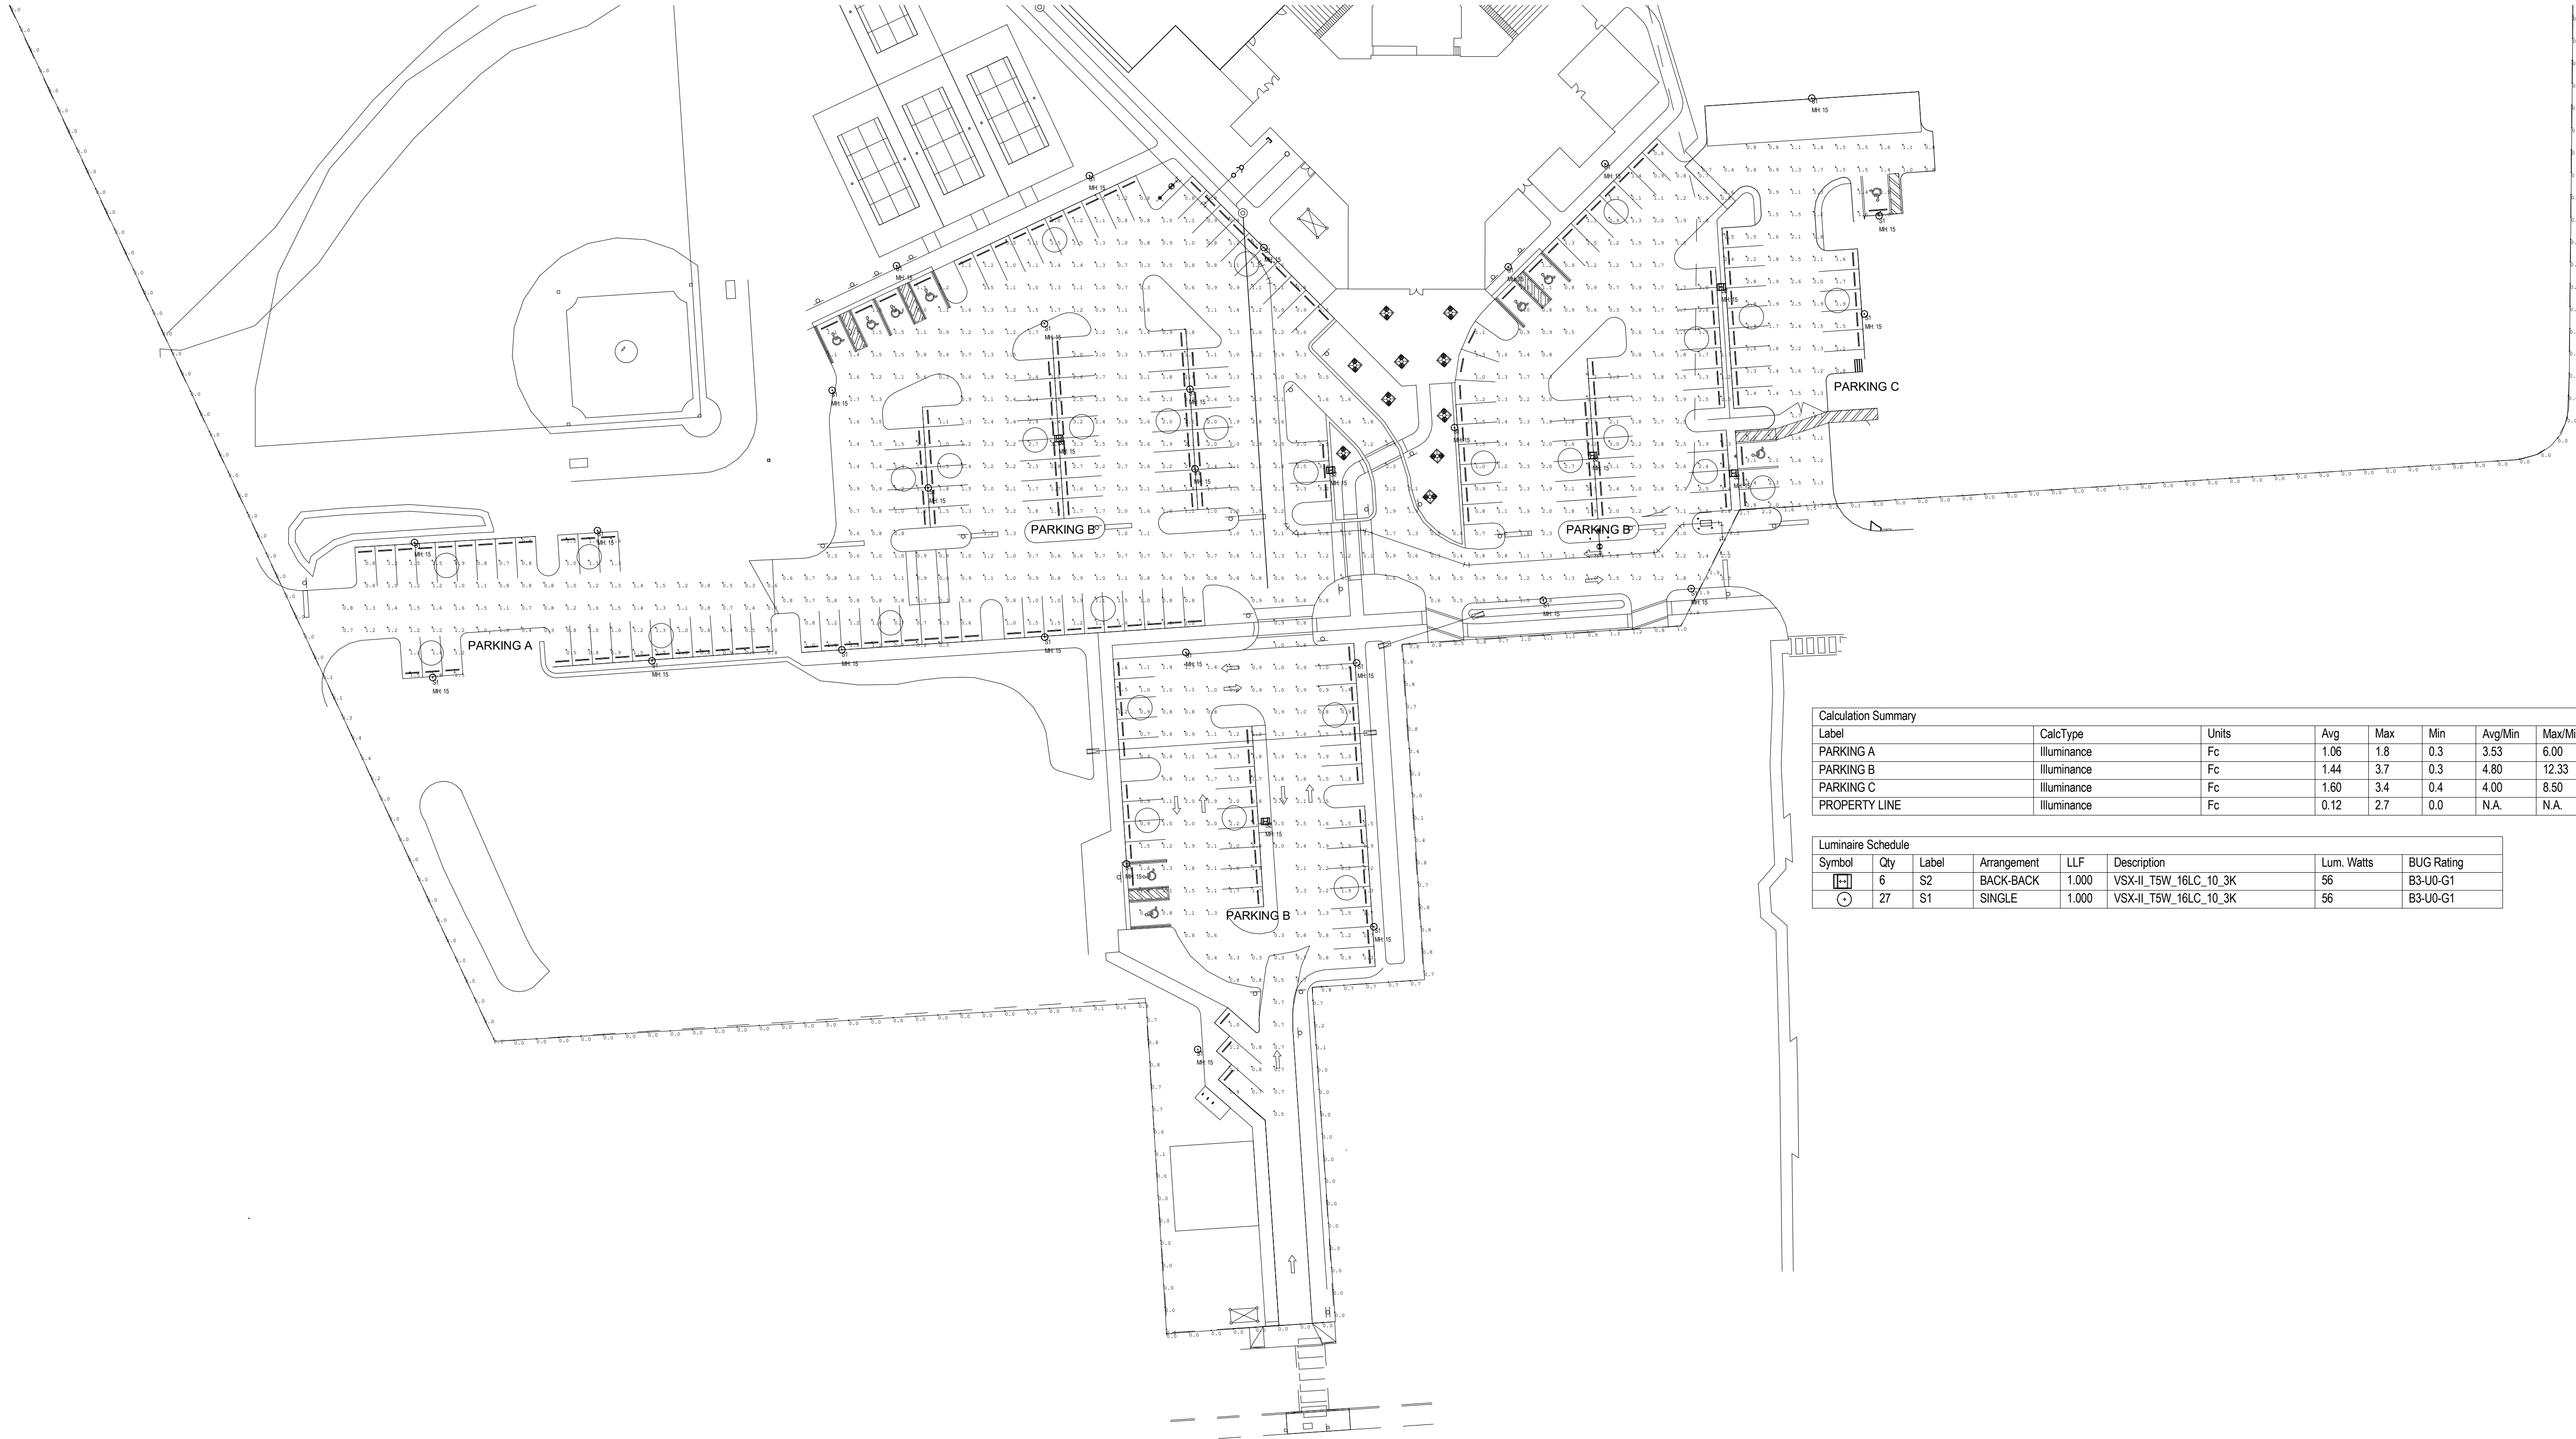

Label	CalcType	Units	Avg	Max	Min	Avg/Min	Max/Min
PARKING A	Illuminance	Fc	1.06	1.8	0.3	3.53	6.00
PARKING B	Illuminance	Fc	1.44	3.7	0.3	4.80	12.33
PARKING C	Illuminance	Fc	1.60	3.4	0.4	4.00	8.50
PROPERTY LINE	Illuminance	Fc	0.12	2.7	0.0	N.A.	N.A.

Symbol	Qty	Label	Arrangement	LLF	Description	Lum. Watts	BUG Rating
☐	6	S2	BACK-BACK	1.000	VSX-II_TSW_16LC_10_3K	56	B3-U0-G1
○	27	S1	SINGLE	1.000	VSX-II_TSW_16LC_10_3K	56	B3-U0-G1

**SITE PLAN - ENLARGED PARKING PHOTOMETRICS**  
 1" = 40'-0"

 

Mechanical • Electrical • Plumbing • Fire Protection  
 Technology • Commissioning • Energy Engineers  
**7680 Cambridge Manor Pl., Suite  
 101 Fort Myers, FL 33907**  
 ENG. BUS. No. EB-0005096 PHONE (239) 332-1187  
 CERT. OF AUTH. No. 5096 FAX (239) 332-5195

MPE JOB #: 2020-108  
 Drawn: S.L./N.H.  
 Checked: S.L./N.H.  
 Approved: S.L./N.H.

3/3/2022 4:01:32 PM Autodesk Docs://FMB Bay Oaks Park/2020-108 - Electrical Model - Revit 2022 - BIM360.VT